


KEY

- ④ CORE TEST LOCATION
- # CALCIUM CHLORIDE/ PH TEST LOCATION (CONCRETE MOISTURE VAPOR EMISSION & ALKALINITY)
- △ RH (RELATIVE HUMIDITY)

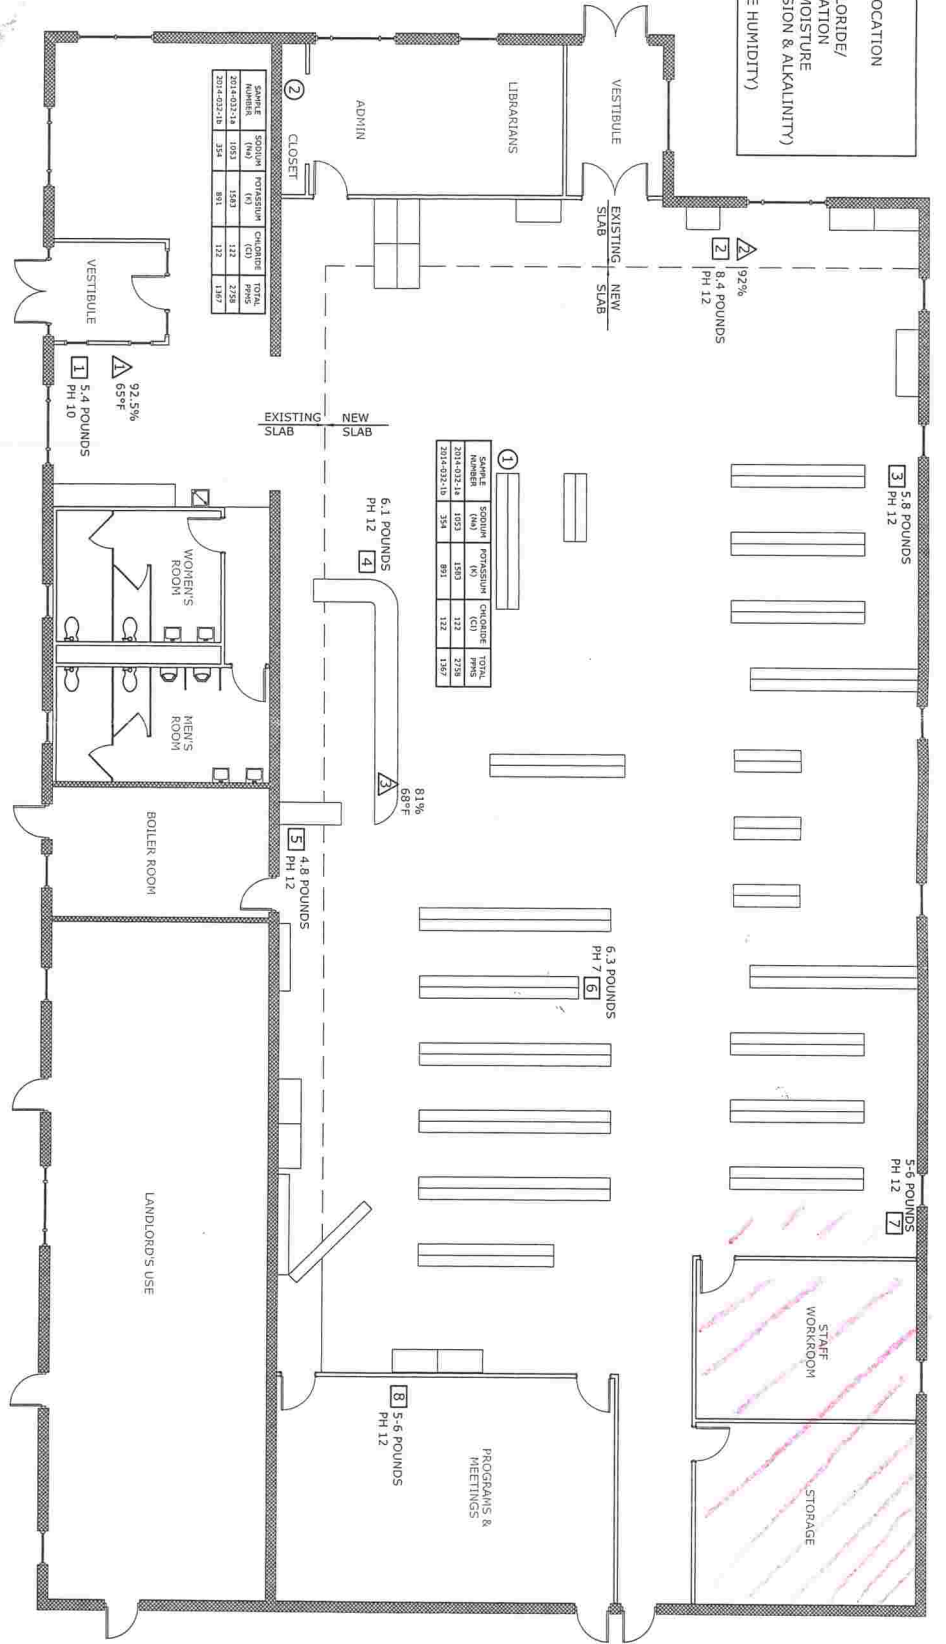

*FLOOR PLAN INFORMATION TAKEN FROM DRAWING TITLED A1 - FLOOR PLAN, PREPARED BY CARL A. ZOCCOLA, DATED NOVEMBER 16, 2012.

Itty Bitty PCs space

MOISTURE & CORE ANALYSIS

RAVENA/SELKIRK/COEYMANS COMMUNITY LIBRARY
 95 MAIN STREET, RAVENA NEW YORK

VILLAGE OF RAVENA
 ALBANY COUNTY, NEW YORK

C.T. MALE ASSOCIATES
 Engineering, Surveying, Architecture & Landscape Architecture, D.P.C.
 50 CENTURY HILL DRIVE, LATHAM, NY 12110
 518.786.7400 - FAX 518.786.7299

SHEET 1 OF 1
 DWG. NO. **A-1**